

A Project By



Home is everything you can walk to.




A Project By



Phase - I


Phase - II



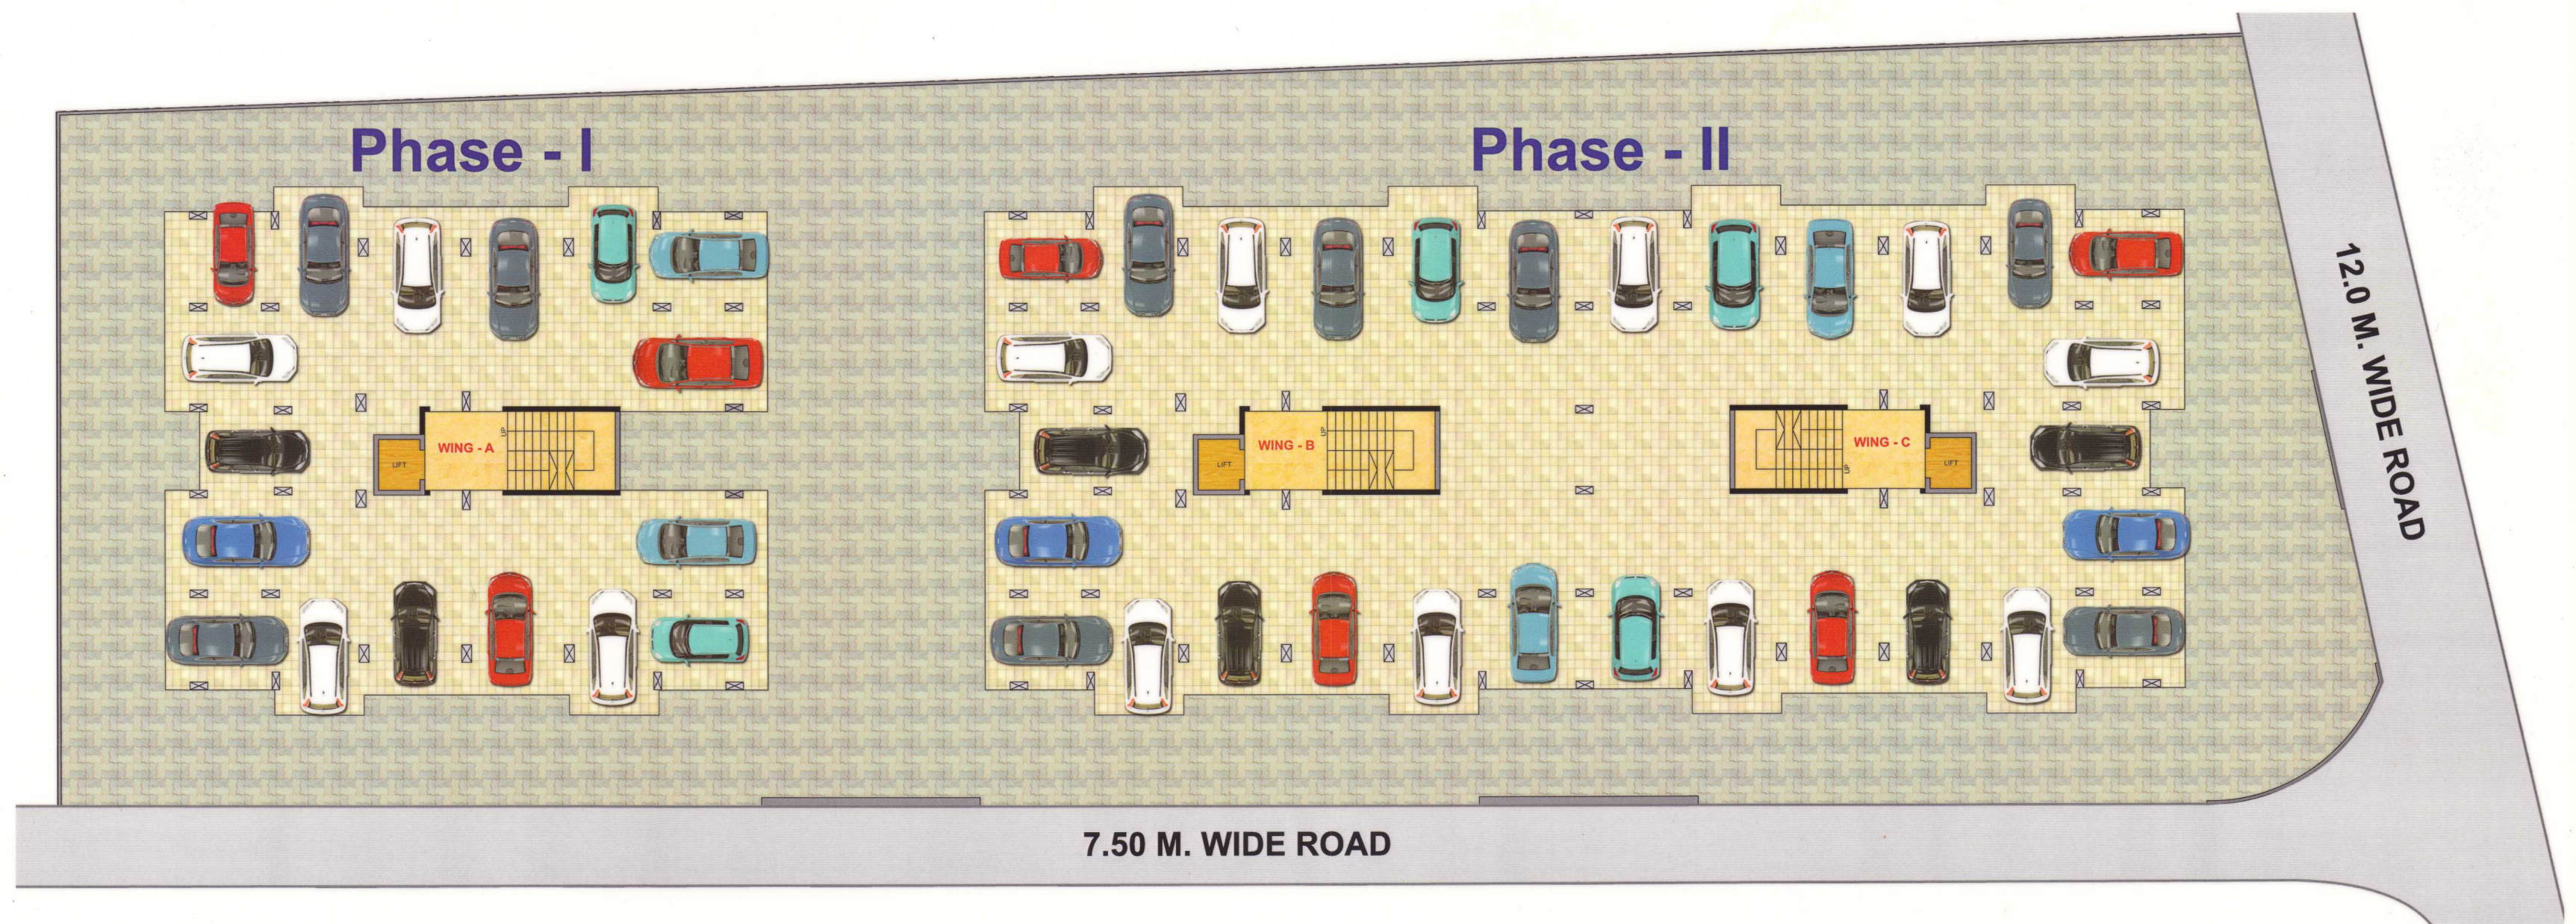


GROUND FLOOR PLAN

Phase - I

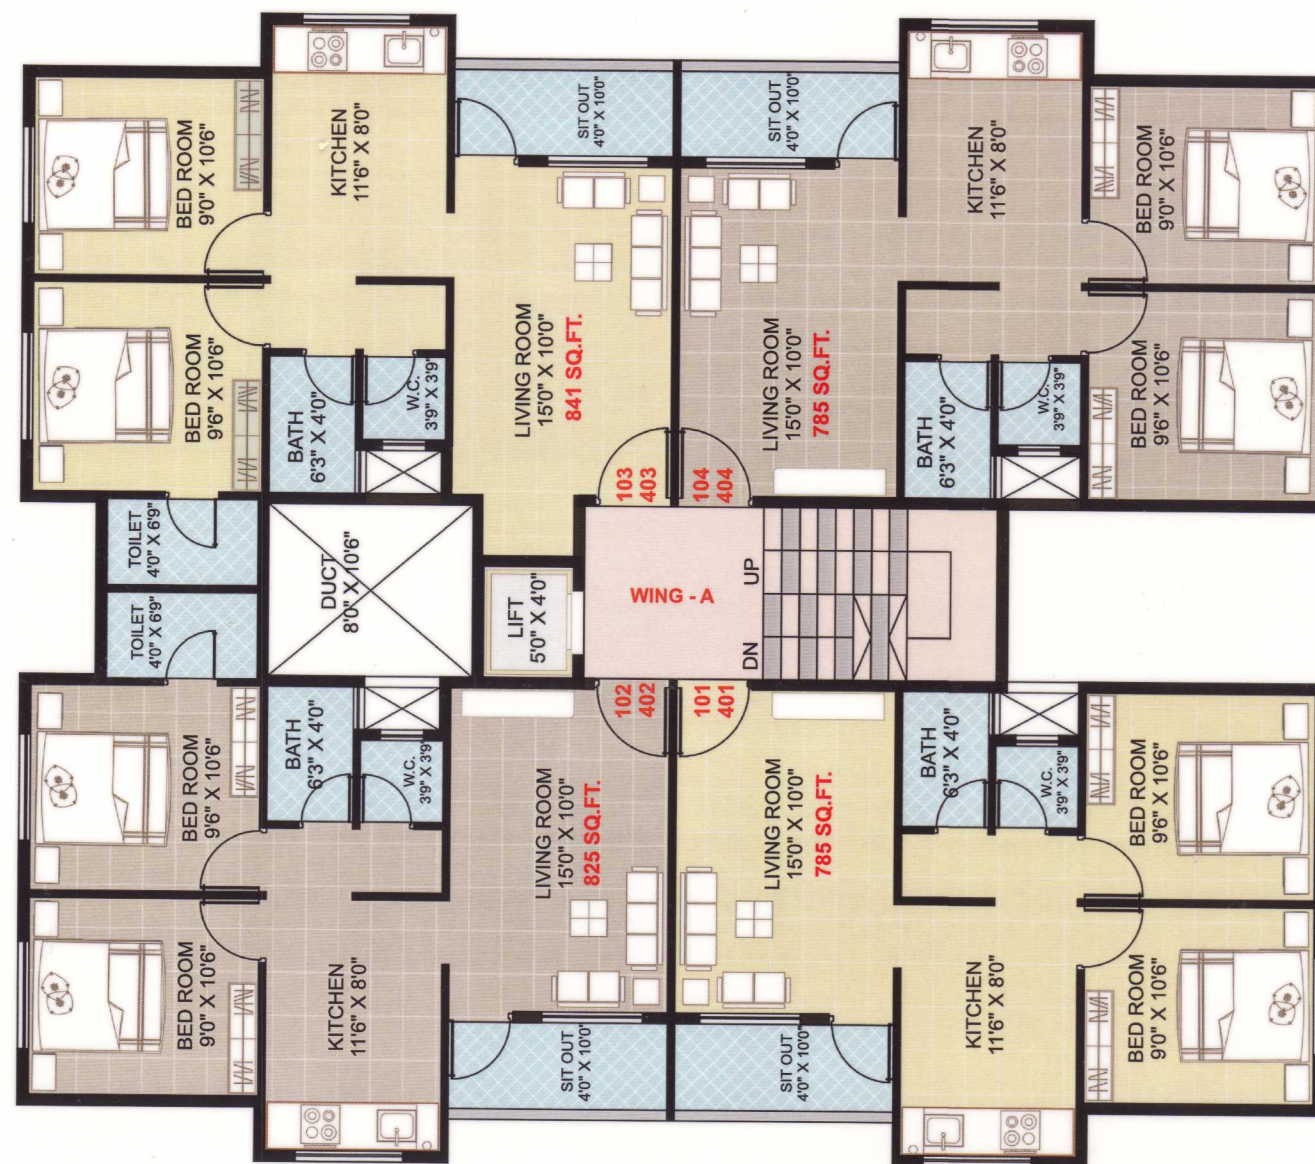

FIRST & FOURTH FLOOR PLAN

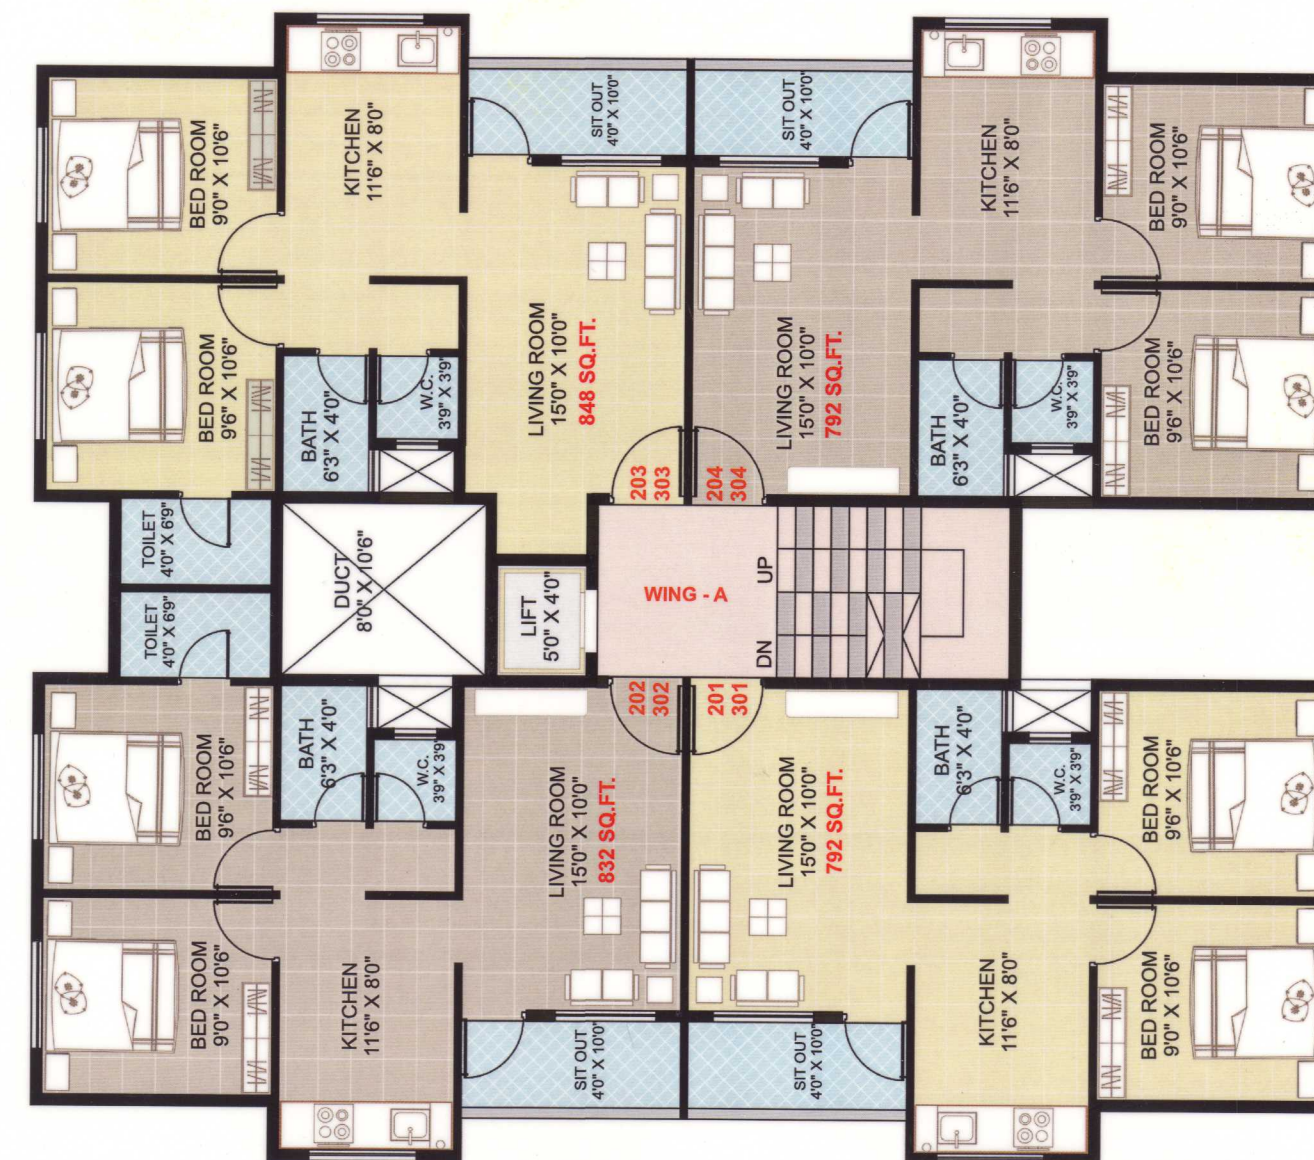

SECOND & THIRD FLOOR PLAN



A Project By
YOG BUILDERS
BUILDERS & DEVELOPERS

Bishnoi Plaza

Phase - II

Phase - I



Phase - I

AMENITIES



2 BHK FLAT

R.C.C. Work

Earthquake Resisting Rcc Design.

Brick Work

External Walls 6"thk. internal Walls 4"thk.

Plaster

Sand Face Double Coat External Plaster & Internal Wall Finish with Tar Plaster & POP.

Bathroom

Water Supply on/off System in every flat.

All Fitting in Jaquare Brand.

Luxurious Bath With Glazed Tile Up to Top,

With Ceramic Flooring At Bottom.

Concealed Plumbing with Jaquare Brand hot & cold mixture system.

Wall Hanging (Jaquare Brand) Commode in attach Toilets.

Kitchen

Granite Platform With Full Height Glazed Tiles and

Nirali Make Stainless Steel Sink & Jaquare Brand Cock.

Flooring

2'x2' Porcelaino Tiles in all Rooms balconies &

Terraces.

Doors And Hardware

Decorative Laminated All Door With Plywood Frame

Attractive S.S. Fittings with Night Safety Latch.

All Latches Europa Make.

Staircase

Staircase & Riser in Granite.

Lobby have 2'X2' Porsilaino Tile with Granite Border.

Windows

Powder Coated Aluminum 3 Track Sliding Window With M.s.

Safety Grill.

Electrification

Concealed Electrification In Poly Cab Copper Wiring With

Legrand Brand Light Points, Foot Lamps, Switches & Boards.

T.v. Telephone Point In Hall. aqua-guard And Exhaust Point In

Kitchen.

Paints

External Asian Apex Paint & Internal Asian Plastic Paint in

all walls & Ceiling.

Lift

Johnson Make 6 Passengers Automatic, Autodoor,

Center Opening Lift with Power Backup

& Common Light Points.

Water

Level controller device for water tank.

Solar

For Hot Water Solar systems.

Location Plan

(Not to Scale)



01) Poddar International School	400 Mtr.
02) Ryan International School	1.5 Km.
03) Ashoka Universal School	1.5 Km.
04) Reliance Fresh	750 Mtr.
05) Big Bazaar	2.5 Km.
06) Fame Multiplex Theater	750 Mtr.
07) Nashik Club	1.5 Km.
08) Railway Station	5.0 Km.
09) Quality Inn Hotel	1.0 Km.
10) Wood Land	1.0 Km.
11) Hotel Kamats	1.0 Km.
12) Life Line Hospital	2.5 Km.
13) Wockhard Hospital	3.5 Km.
14) Tapovan	2.5 Km.



BOOKING CONTACT

+91 9823037039

E-mail - salesyogbuilders12@gmail.com

:- OFFICE ADDRESS :-

Bishnoi sadan, Sr. no. 87/12
 Veerbhadra Nagar, Near Ganraj Mangal Karalaya
 Baner, Pune - 411045

:-SITE ADDRESS :-

Bishnoi Plaza, Sr. no. 49, P. No. 53 To 58
 Kathe Mala, Tapovan Road, Near Poddar School
 Nashik

Architect GENESIS

(Architect & Interior Designer)

Structural Engineer Aadhar Engineers

Note: Whilst every care has been taken in the preparation of this brochure, the promoters reserve every right to make additions ,alterations ,amendments that may be necessitated from time to time.